


**FUTURE
ELEVATOR
(PHASE 2)**

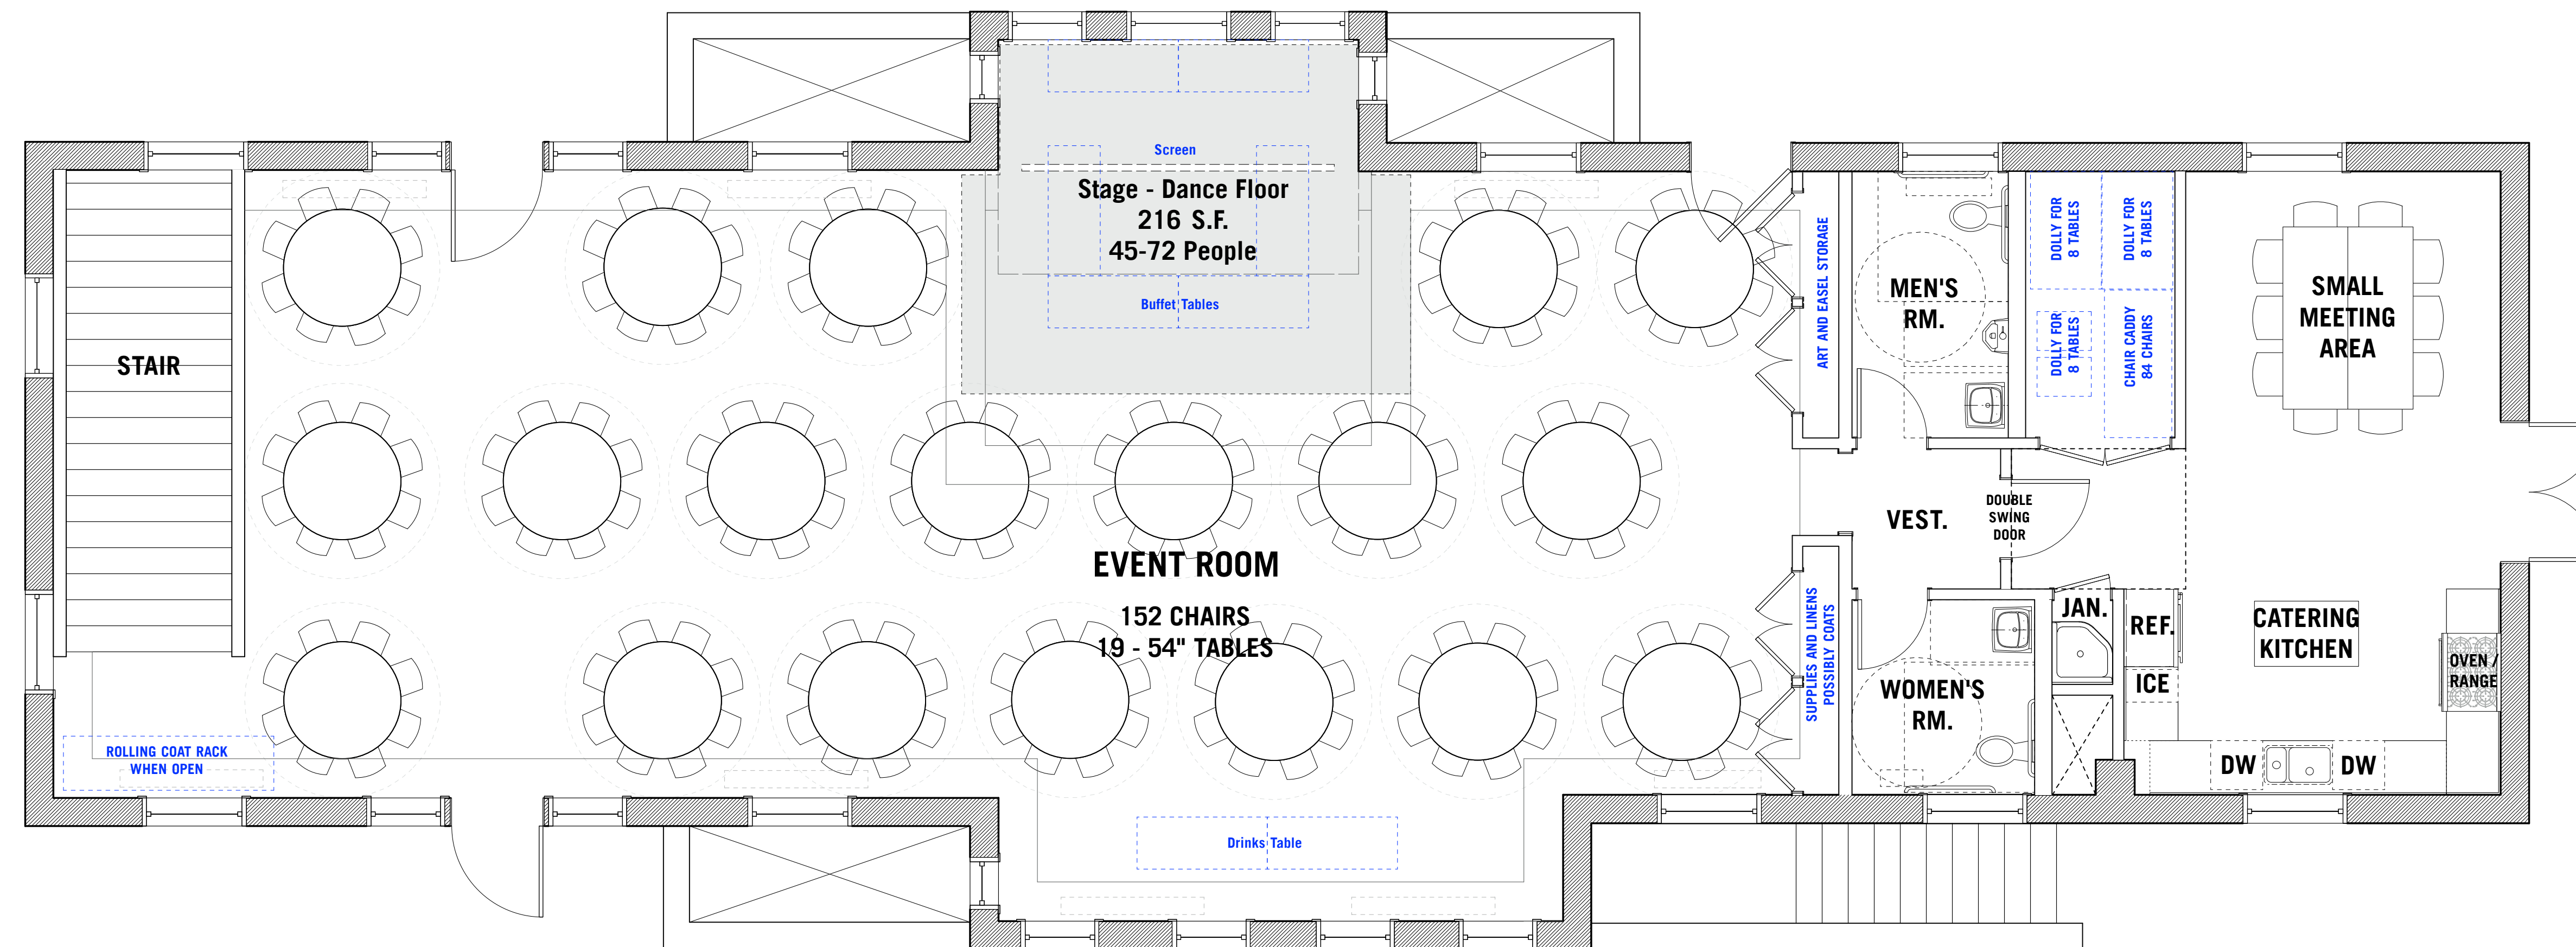

1 Ground Floor Plan
Scale: 1/4" = 1'-0"

MAX COAT STORAGE - 200 COATS
MAX TABLE STORAGE - 16 TABLES
MAX CHAIR STORAGE = 84 CHAIRS